



ELEVATION  
REF: SCALE: 3" = 1'-0"

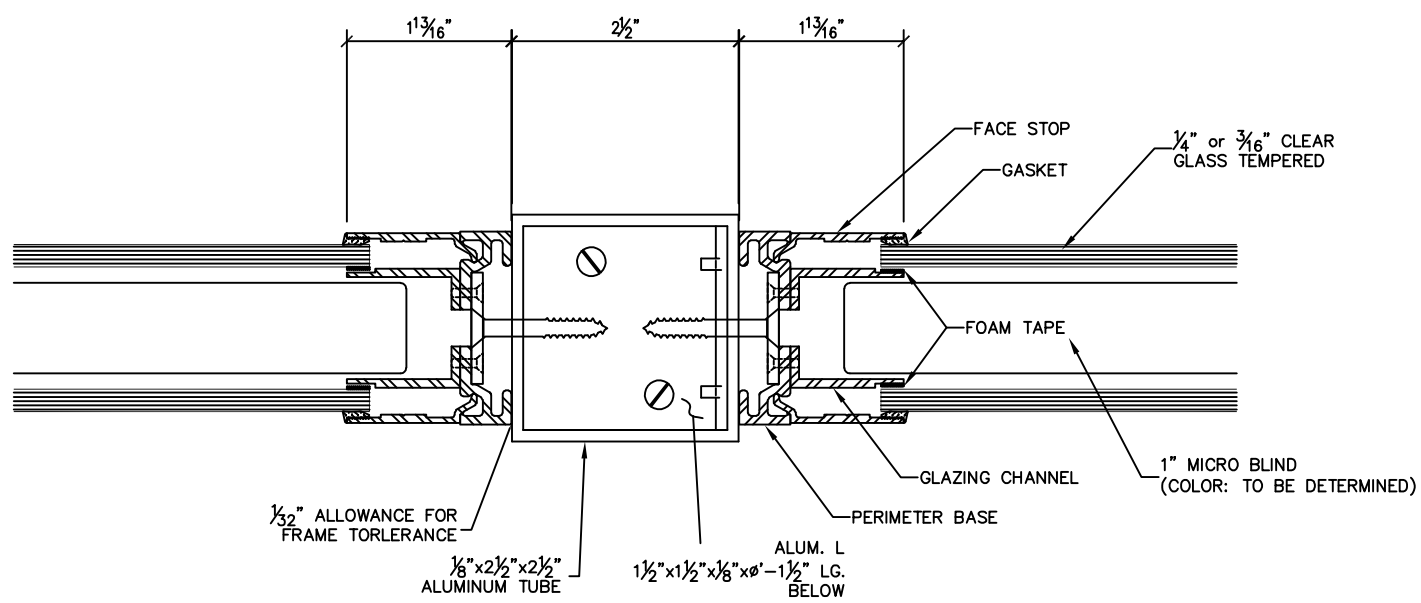

SECTION "A"  
FULL SIZE

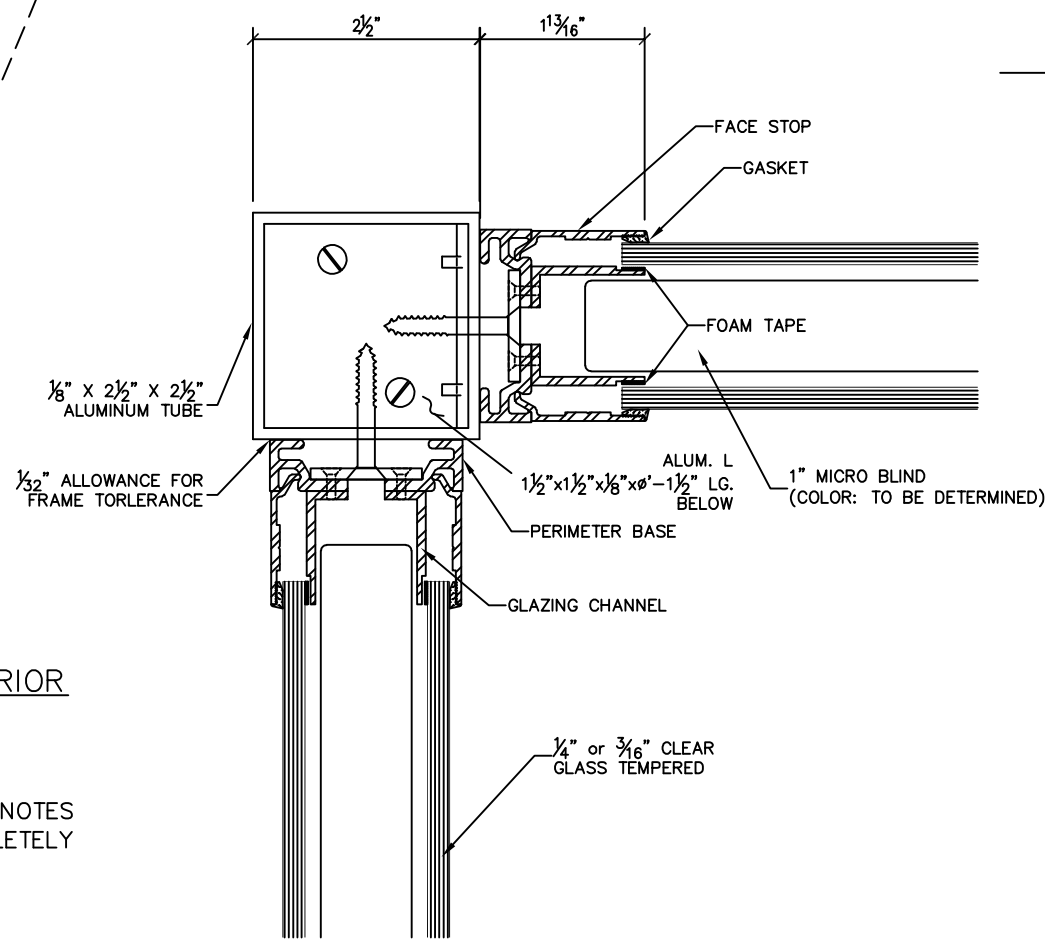

SECTION "A"  
(ON 90° CORNERS) FULL SIZE

NOTE TO ARCHITECT, GENERAL CONTRACTOR & ALPHA COMMERCIAL BLINDS CUSTOMERS

ALL DIMENSIONS & CONDITIONS MUST BE FIELD VERIFIED PRIOR TO FABRICATION

ALPHA COMMERCIAL BLINDS WILL ASSUME THESE SHOP DRAWINGS ARE CORRECT AS DRAWN IF THE ABOVE NOTE & "PLEASE VERIFY" NOTES THROUGHOUT THESE DRAWINGS ARE NOT ADDRESSED, NOT VERIFIED OR COMPLETELY IGNORED

SIGNATURE OF APPROVAL OF DIMENSIONS AND CONDITIONS INDICATED ON THESE DRAWINGS ARE CORRECT AS SHOWN OR AS CORRECTED AND HEREBY AUTHORIZE FABRICATION OF THE MATERIALS HEREON

DATE



ALPHA  
Commercial Blinds

P.O. Box 30005  
Little Rock, AR 72260-0005  
10900 Otter Creek East Blvd.  
Mabelvale, AR 72103  
501-455-1324  
501-455-0364

REVISIONS	JOB NAME: BLIND SYSTEM DETAILS
	LOCATION:
	ARCHITECT:
	CUSTOMER:
	DATE: 06/03/10
	SHEET NO: 2
ADR CHECK: FB	
DRAWN: JH	
JOB NO:	